


MAIN 2076 SQ. FT.

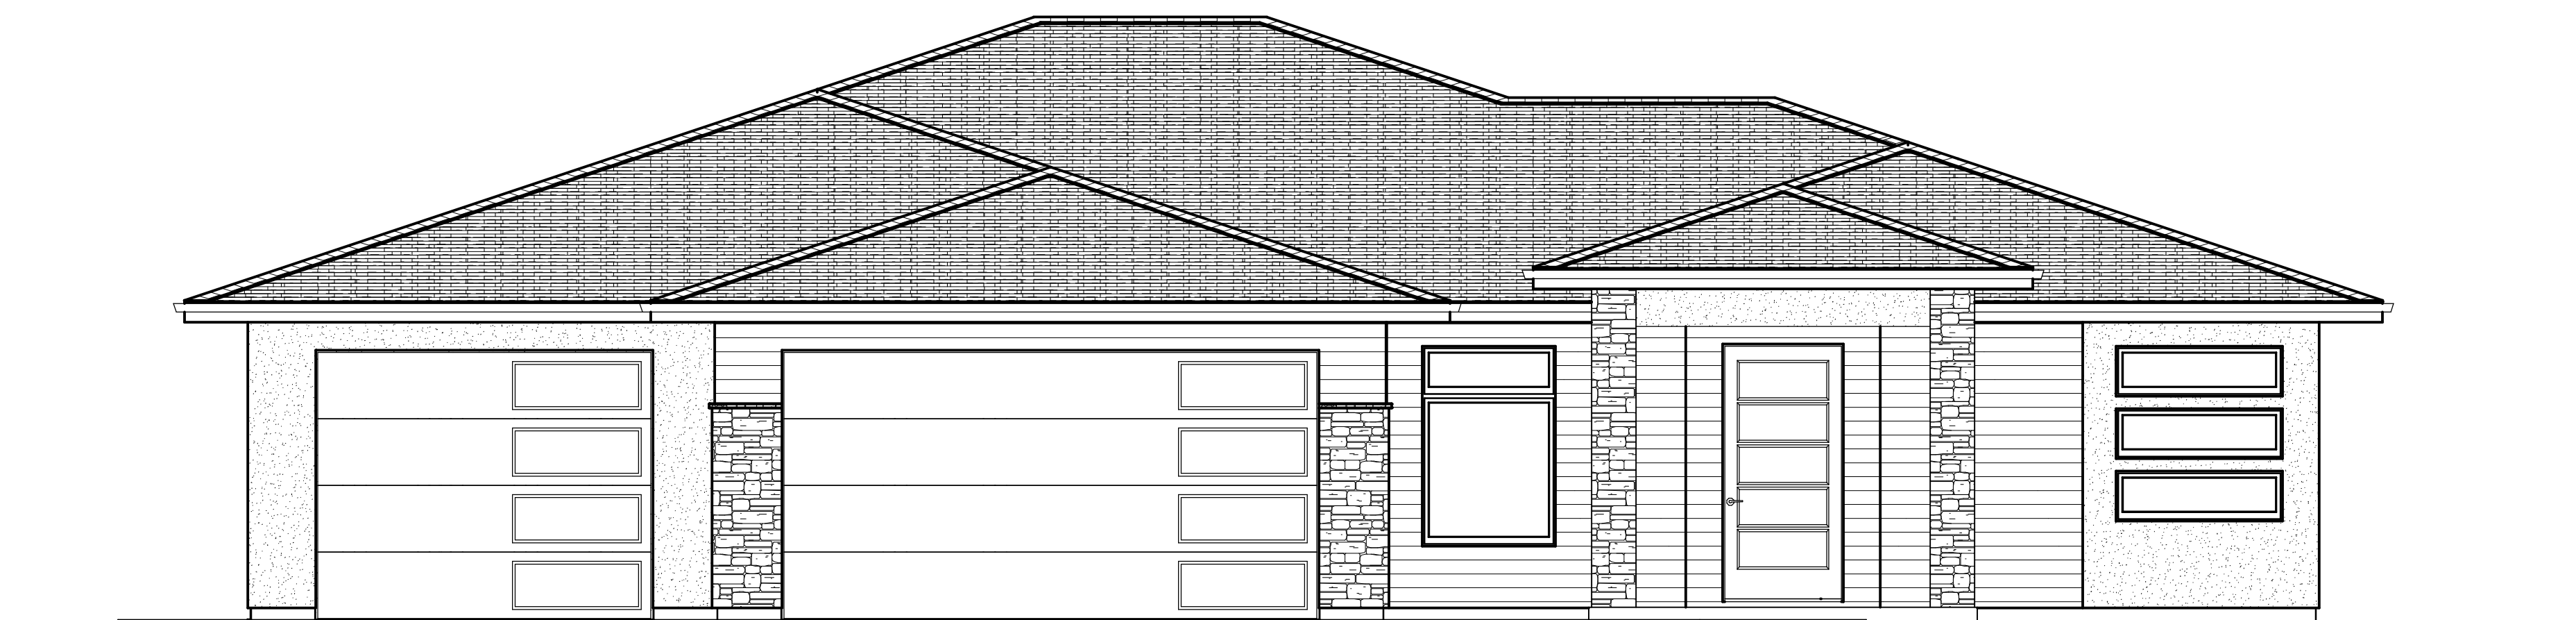

FRONT ELEVATION