




MAIN 2361 SQ. FT.

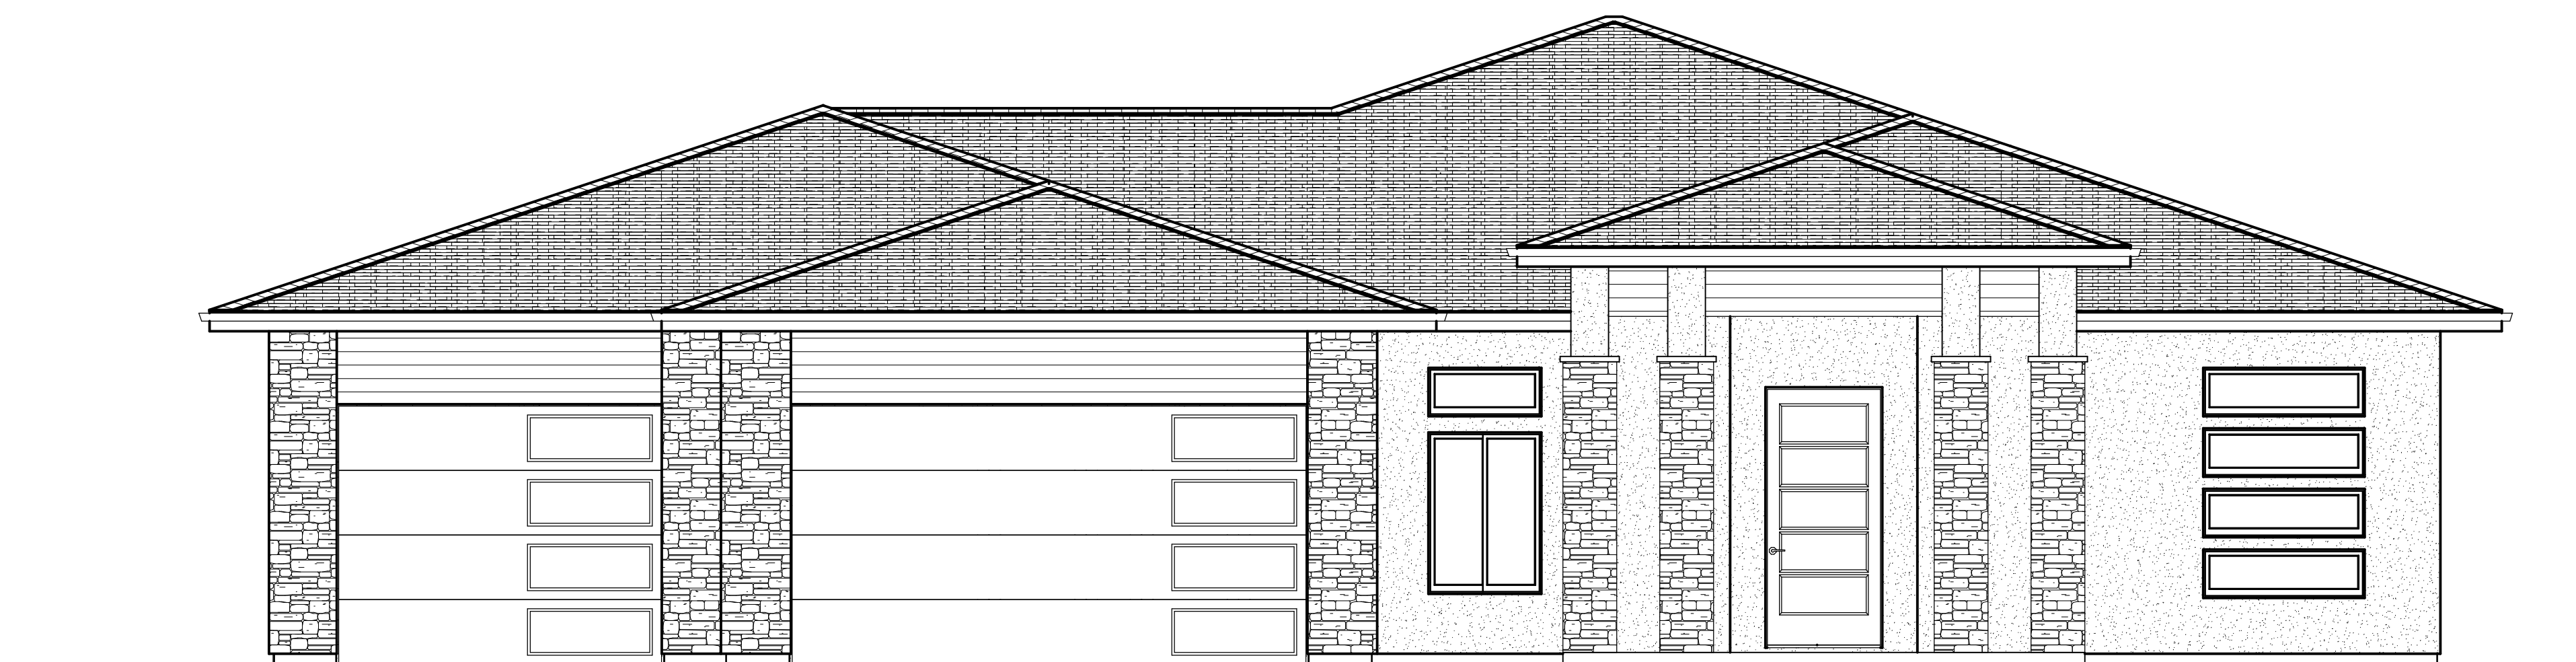

FRONT ELEVATION